


Playground Cut-Away View for Loose-Fill Rubber Mulch Safety Surfacing Placement & Drainage Planning

US Rubber Mulch
Michael Baldwin, President
2973 Harbor Boulevard, Suite 228, Costa Mesa, CA 92626
(855) 746-3334, ext. 701
USRubberMulch.com
Michael@USRubberMulch.com

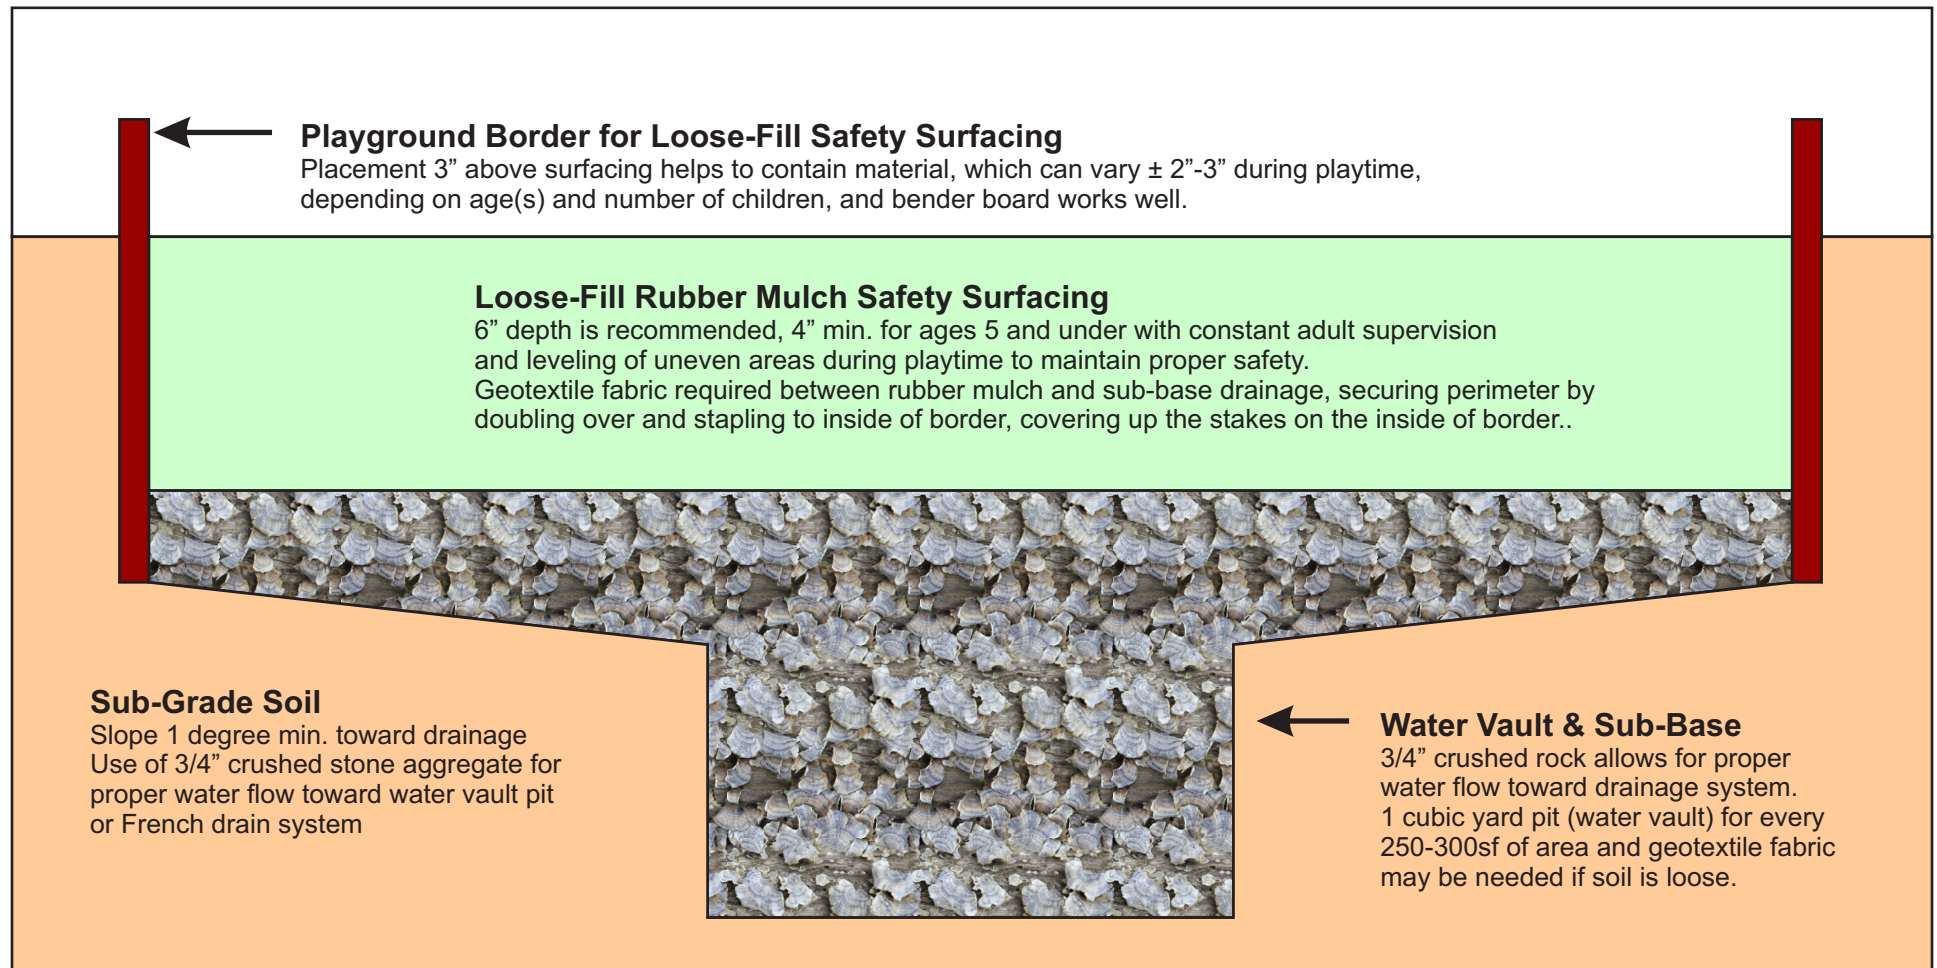

© US Rubber Mulch, all rights reserved. Unauthorized duplication and/or distribution is prohibited.



US Rubber Mulch

#1 Safest Playground Surface & 25-Year Safety Guarantee
Longest Lasting Colors, IPEMA Certified, ADA Compliant

www.USRubberMulch.com

Proper drainage is essential for all playgrounds and safety surfacing. Drainage systems are costly and water vaults are very effective by allowing water to absorb naturally into surrounding sub-grade soil. Use of synthetic lumber bender board for border works well for curves, using concrete form stakes, wood screws, then securing geotextile with rust-resistant staples.